


Material Schedule		
Key	Description	Dimension
1	Unit 5A - Unilock - Beacon Hill XL Or Equal - EZ-Joint Permeable Sand - Dry Set	57.5 SF
	Unit 5B - Unilock - Beacon Hill XL Or Equal - EZ-Joint Permeable Sand - Dry Set	102 SF
	Unit 7A - Unilock - Beacon Hill XL Or Equal - EZ-Joint Permeable Sand - Dry Set	55 SF
	Unit 7B - Unilock - Beacon Hill XL Or Equal - EZ-Joint Permeable Sand - Dry Set	84.5 SF
2	Peastone Permeable Grid Paving @ Driveway	1142 SF
3	Unit 5A - Trifolium repens/Festuca aurundinacea Seed Mix	33 SF
	Unit 5B - Trifolium repens/Festuca aurundinacea Seed Mix	56 SF
	Unit 7A - Trifolium repens/Festuca aurundinacea Seed Mix	86 SF
	Unit 7B - Trifolium repens/Festuca aurundinacea Seed Mix	144 SF
4	Steel Edging	83 LF
5	Decorative Stone	245 SF
6	Asphalt Driveway	1077 SF

NOTE:

1. ALL PATIOS TO HAVE A 2% PITCH TOWARD TRIFOLIUM REPENS/FESTUCA AURUNDINACEA GROUNDCOVER.

SCALE: 3/32" = 1'-0"



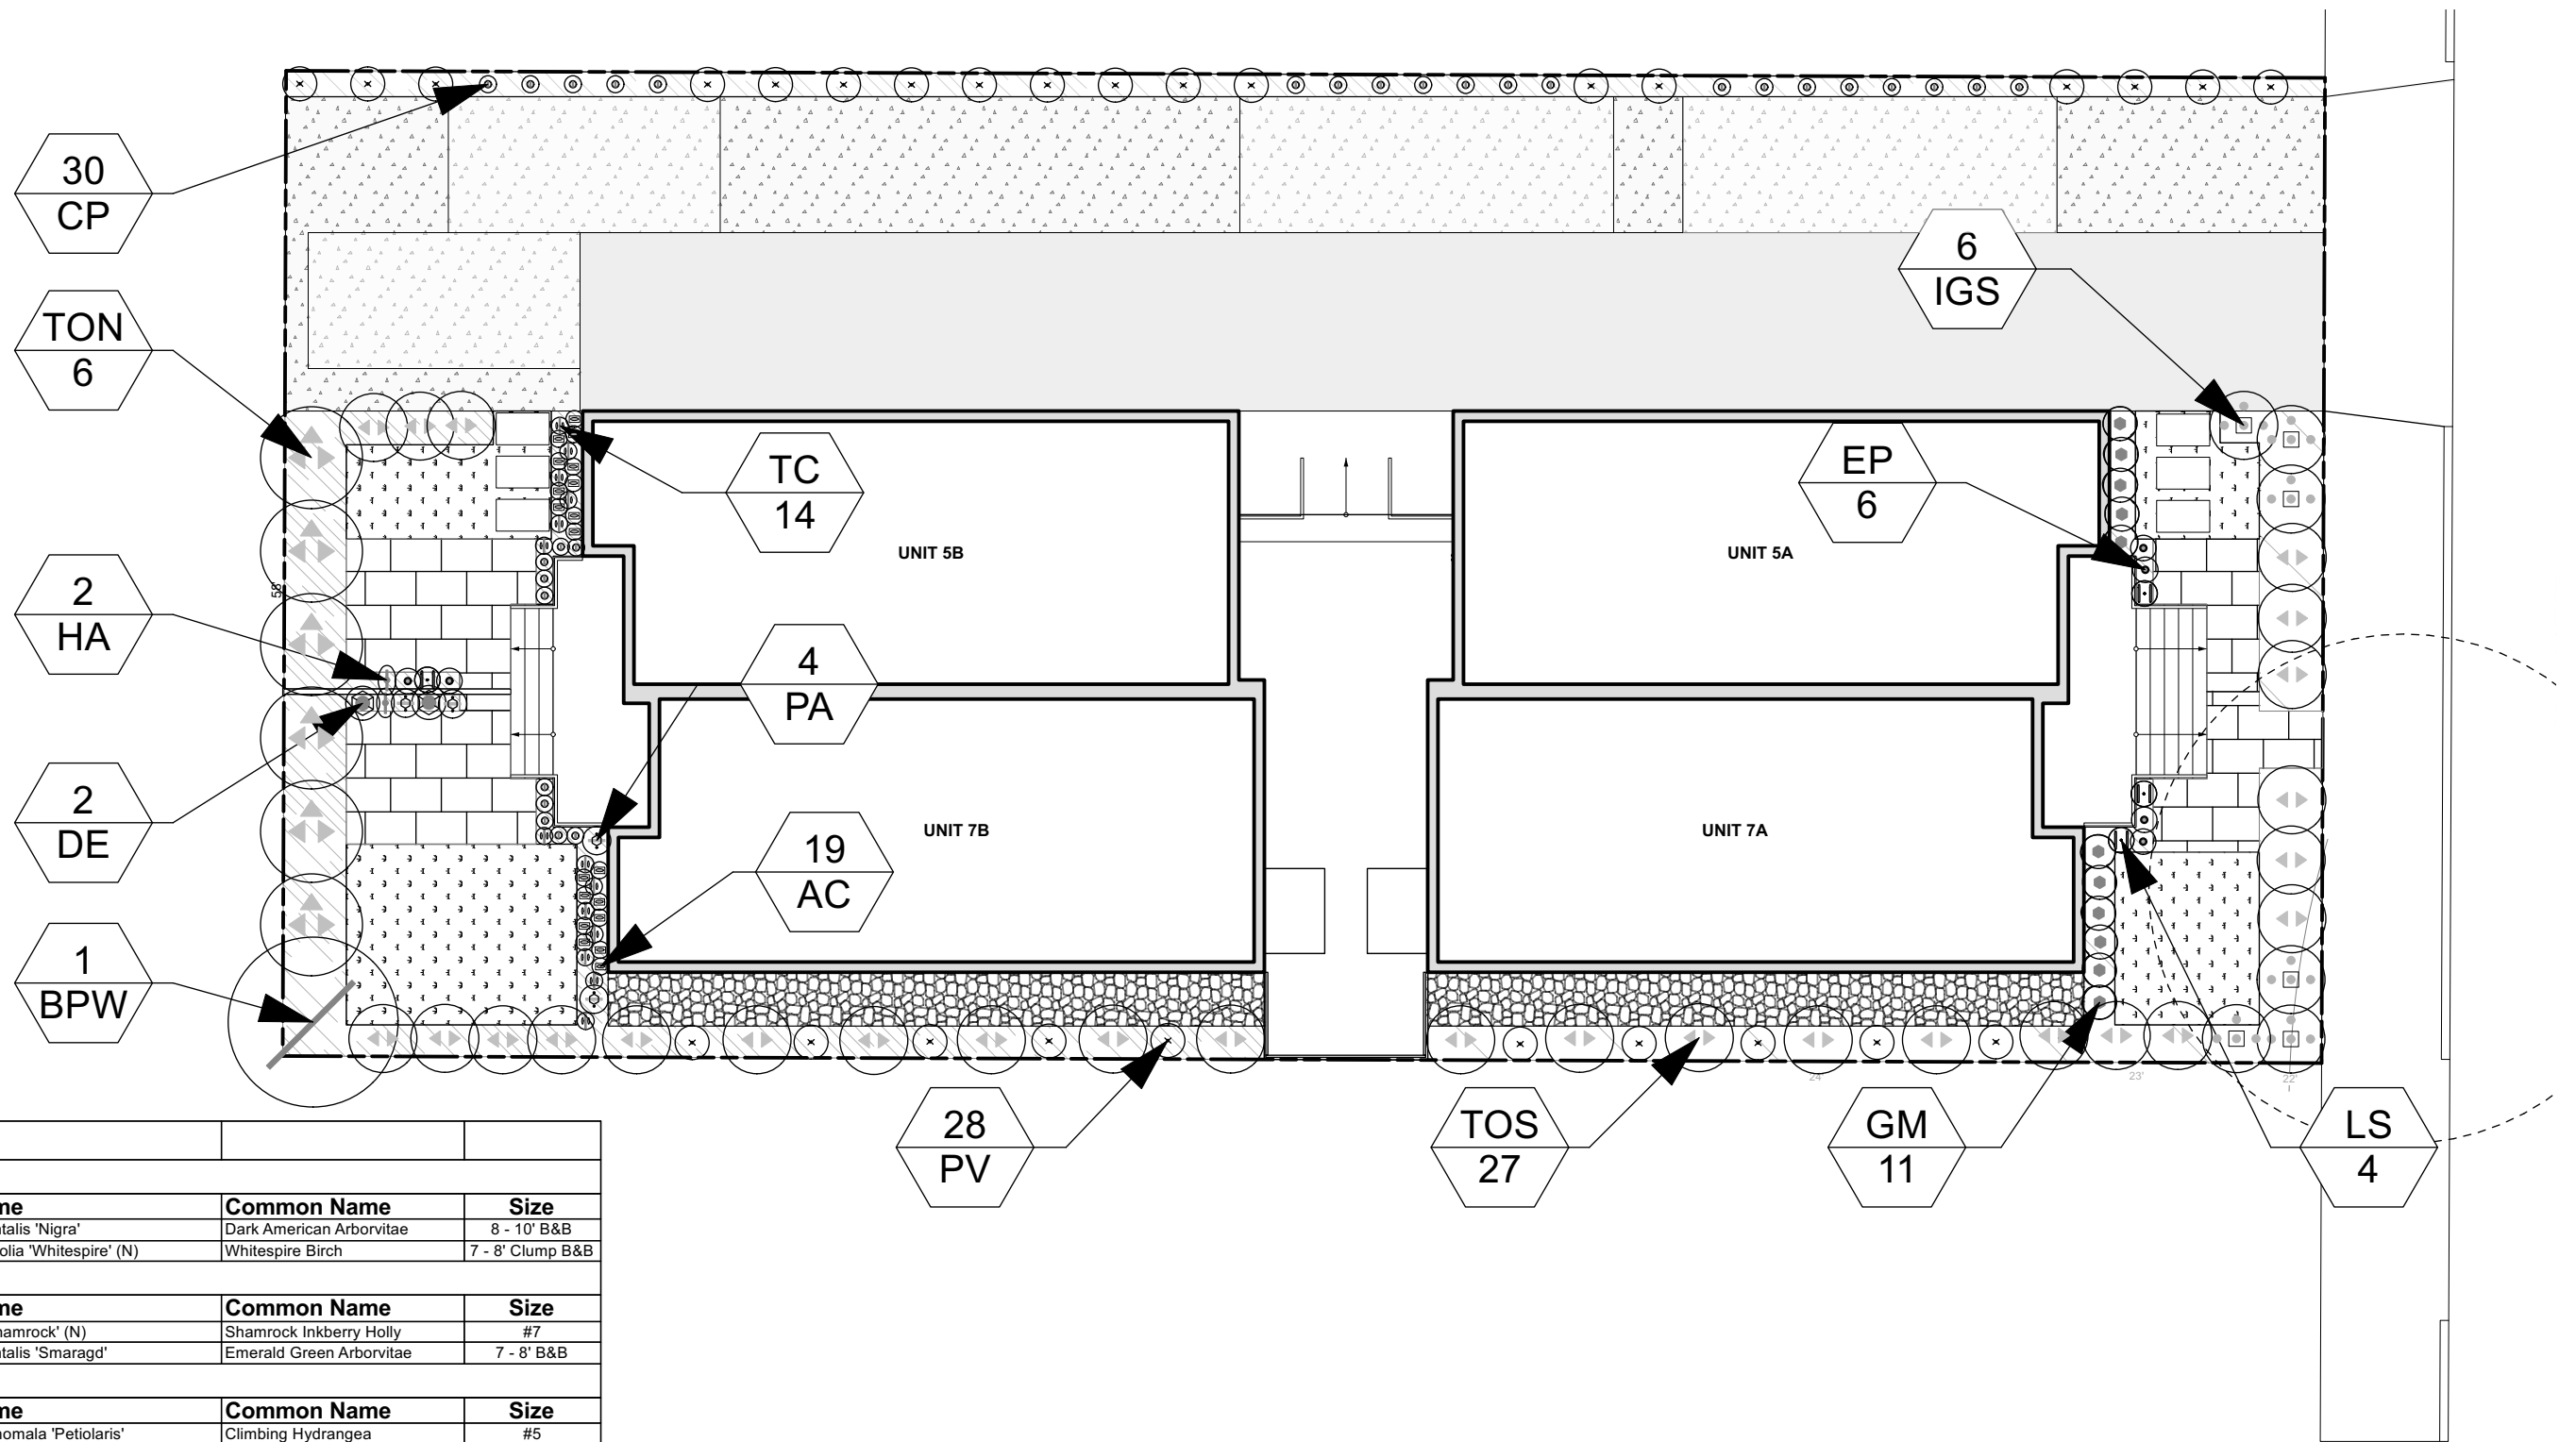

Plant Schedule				
TREES				
KEY	QTY	Latin Name	Common Name	Size
TON	6	Thuja occidentalis 'Nigra'	Dark American Arborvitae	8 - 10' B&B
BPW	1	Betula populifolia 'Whitespire' (N)	Whitespire Birch	7 - 8' Clump B&B
SHRUBS				
KEY	QTY	Latin Name	Common Name	Size
IGS	6	Ilex glabra 'Shamrock' (N)	Shamrock Inkberry Holly	#7
TOS	27	Thuja occidentalis 'Smaragd'	Emerald Green Arborvitae	7 - 8' B&B
VINES				
KEY	QTY	Latin Name	Common Name	Size
HA	2	Hydrangea anomala 'Petiolaris'	Climbing Hydrangea	#5
PERENNIALS/GROUND COVERS				
KEY	QTY	Latin Name	Common Name	Size
AC	19	Asarum canadense (N)	Canadian Wild Ginger	1 QT
CP	30	Carex pensylvanica (N)	Pennsylvania Sedge	#1
DE	2	Dicentra eximia (N)	Bleeding Heart	#1
EP	6	Echinacea purpurea (N)	Purple Coneflower	#1
GM	11	Geranium maculatum (N)	Wild Geranium	#1
LS	4	Liatris spicata (N)	Blazing Star	#1
PA	4	Polystichum acrostichoides (N)	Christmas Fern	#1
PV	28	Panicum virgatum (N)	Switch Grass	#1
TC	14	Tiarella cordifolia (N)	Creeping Foamflower	#1

SCALE: 3/32" = 1'-0"





Plant Book

key

- Spring Interest
- Summer Interest
- Fall Interest
- Winter Interest

| 5A - 7B Belknap Street




Whitespire Birch
BPW | *Betula populifolia* 'Whitespire'
● ● ● ●



Shamrock Inkberry Holly
IGS | *Ilex glabra* 'Shamrock'
● ● ● ●



Emerald Green Arborvitae
TOS | *Thuja occidentalis* 'Smaragd'
● ● ● ●

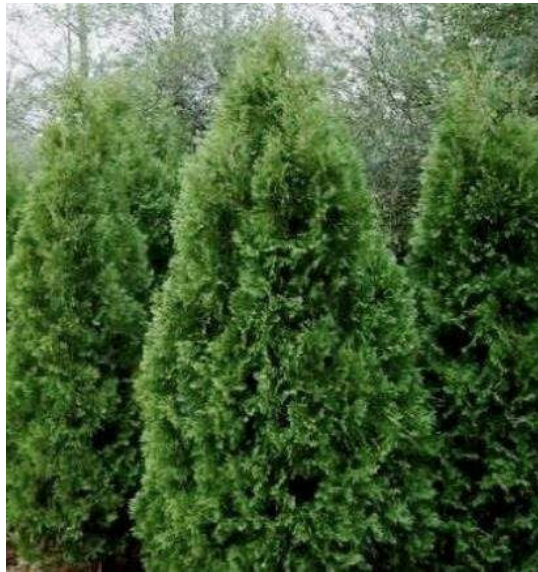

Dark Green Arborvitae
TON | *Thuja occidentalis* 'Nigra'
● ● ● ●



Christmas Fern
PA | *Polystichum acrostichoides*
● ● ● ●



Pennsylvania Sedge
CP | *Carex pensylvanica*
● ● ● ●



Switch Grass
PV | *Panicum virgatum*
● ● ● ●



Canadian Wild Ginger
AC | *Asarum canadense*
● ● ●



Bleeding Heart

DE | *Dicentra eximia*



Coneflower

EP | *Echinacea purpurea*




Spotted Cranesbill

GM | *Geranium maculatum*



Blazing Star

LS | *Liatris spicata*

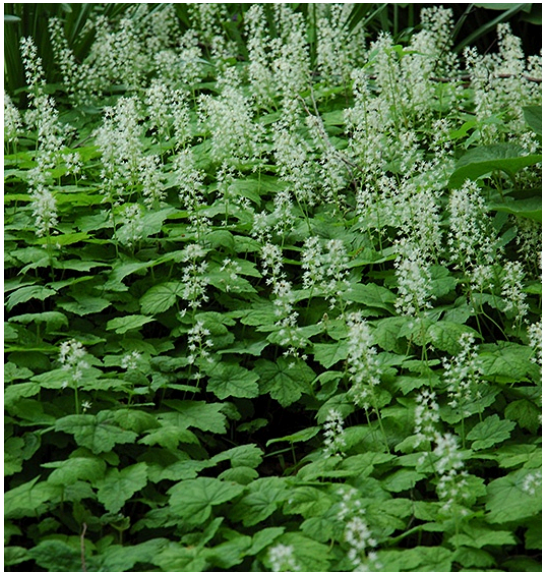

Creeping Foamflower

TC | *Tiarella cordifolia*



Climbing Hydrangea

HAP | *Hydrangea anomala* 'Petiolaris'

